



**Better Cabinets and Bath**

1670 Barrett Dr, Unit 5

Rockledge, FL 32955

(407) 801-6309 | [www.BetterCabinetsAndBath.com](http://www.BetterCabinetsAndBath.com)

Page 1 of 6

**Customer** – Hunt

**Project** – Kitchen

**Job Start Date** – 5-27-25

**Approved By:** \_\_\_\_\_

**Approval Date:** \_\_\_\_\_

**Signature:** \_\_\_\_\_

**Designed Date** – 3-1-25

**Last Revised Date** – 4-28-25

**Version Number** – 4



**Better Cabinets and Bath**

1670 Barrett Dr, Unit 5

Rockledge, FL 32955

(407) 801-6309 | [www.BetterCabinetsAndBath.com](http://www.BetterCabinetsAndBath.com)

Page 2 of 6

**Customer** – Hunt

**Project** – Kitchen

**Job Start Date** – 5-27-25

**Approved By:** \_\_\_\_\_

**Approval Date:** \_\_\_\_\_

**Signature:** \_\_\_\_\_

**Designed Date** – 3-1-25

**Last Revised Date** – 4-28-25

**Version Number** – 4



**Better Cabinets and Bath**

1670 Barrett Dr, Unit 5

Rockledge, FL 32955

(407) 801-6309 | [www.BetterCabinetsAndBath.com](http://www.BetterCabinetsAndBath.com)

Page 3 of 6

**Customer** – Hunt

**Project** – Kitchen

**Job Start Date** – 5-27-25

**Approved By:** \_\_\_\_\_

**Approval Date:** \_\_\_\_\_


**Signature:** \_\_\_\_\_

**Designed Date** – 3-1-25

**Last Revised Date** – 4-28-25

**Version Number** – 4

# BETTER CABINETS AND BATH - DESIGN

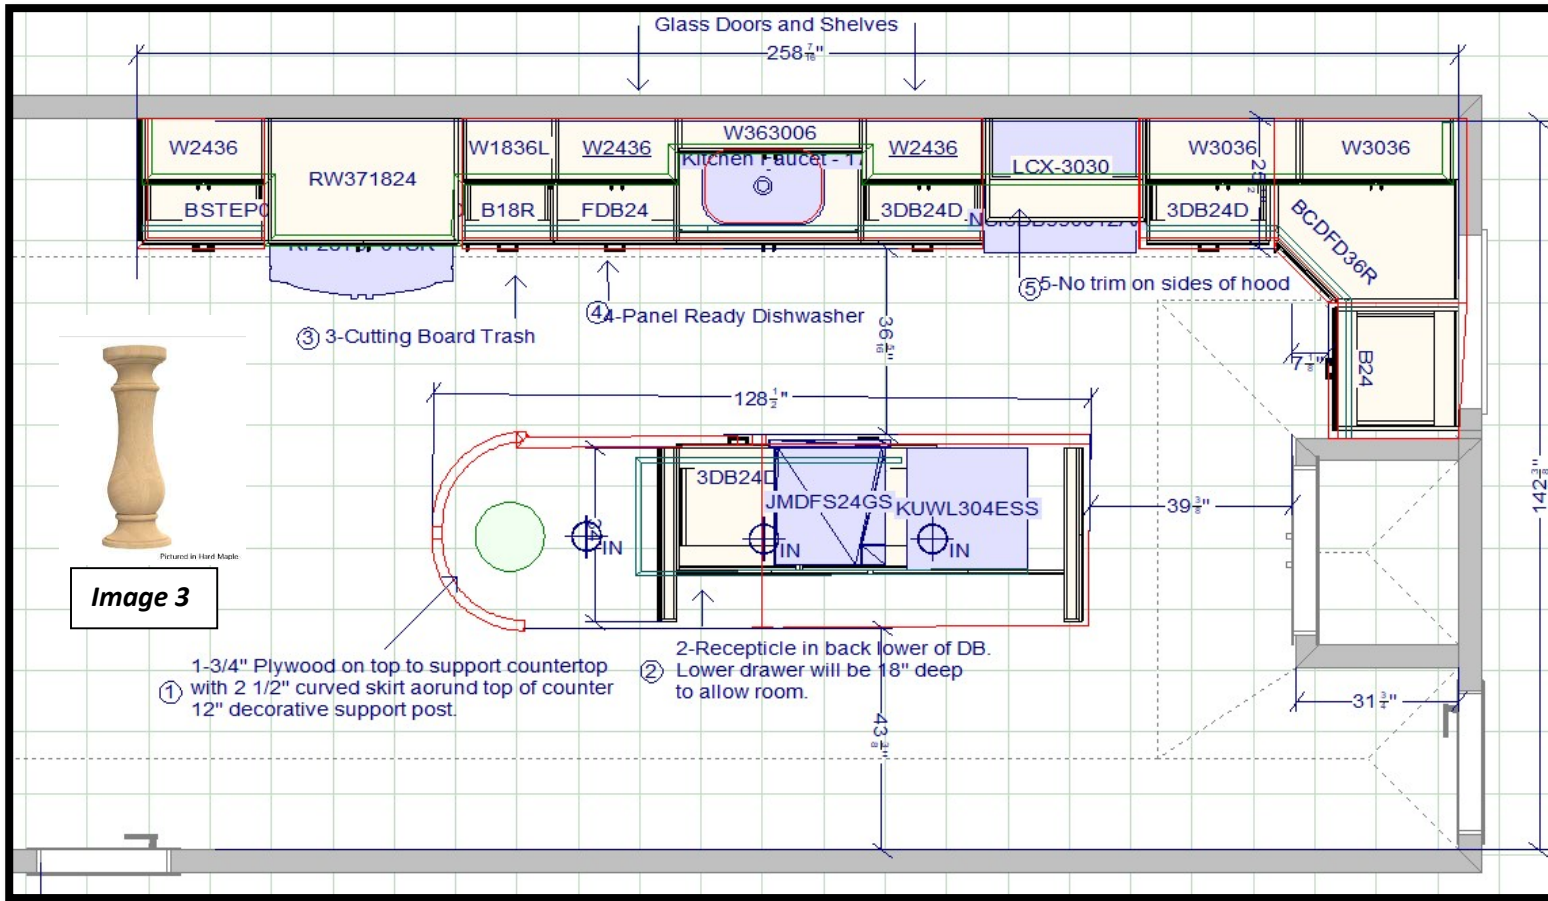


**Image 3**

**Note 1** – All new cabinetry is Frameless construction with Full Overlay doors. **Image 1** Door style Jersey **Image 2**

**Note 2** – Glass is wavy glass right and left of sink and upper portion of pantry doors.

**Note 3** – Post on island is 12" diameter in **Image 3**

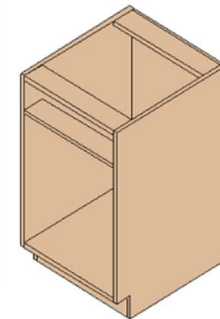

Frameless / Box / Euro

**Image 1**



**Image 2**

**Better Cabinets and Bath**

1670 Barrett Dr, Unit 5

Rockledge, FL 32955

(407) 801-6309 | [www.BetterCabinetsAndBath.com](http://www.BetterCabinetsAndBath.com)

Page 4 of 6

**Customer** – Hunt

**Project** – Kitchen

**Job Start Date** – 5-27-25

**Approved By:** \_\_\_\_\_

**Approval Date:** \_\_\_\_\_


**Signature:** \_\_\_\_\_

**Designed Date** – 3-1-25

**Last Revised Date** – 4-28-25

**Version Number** – 4



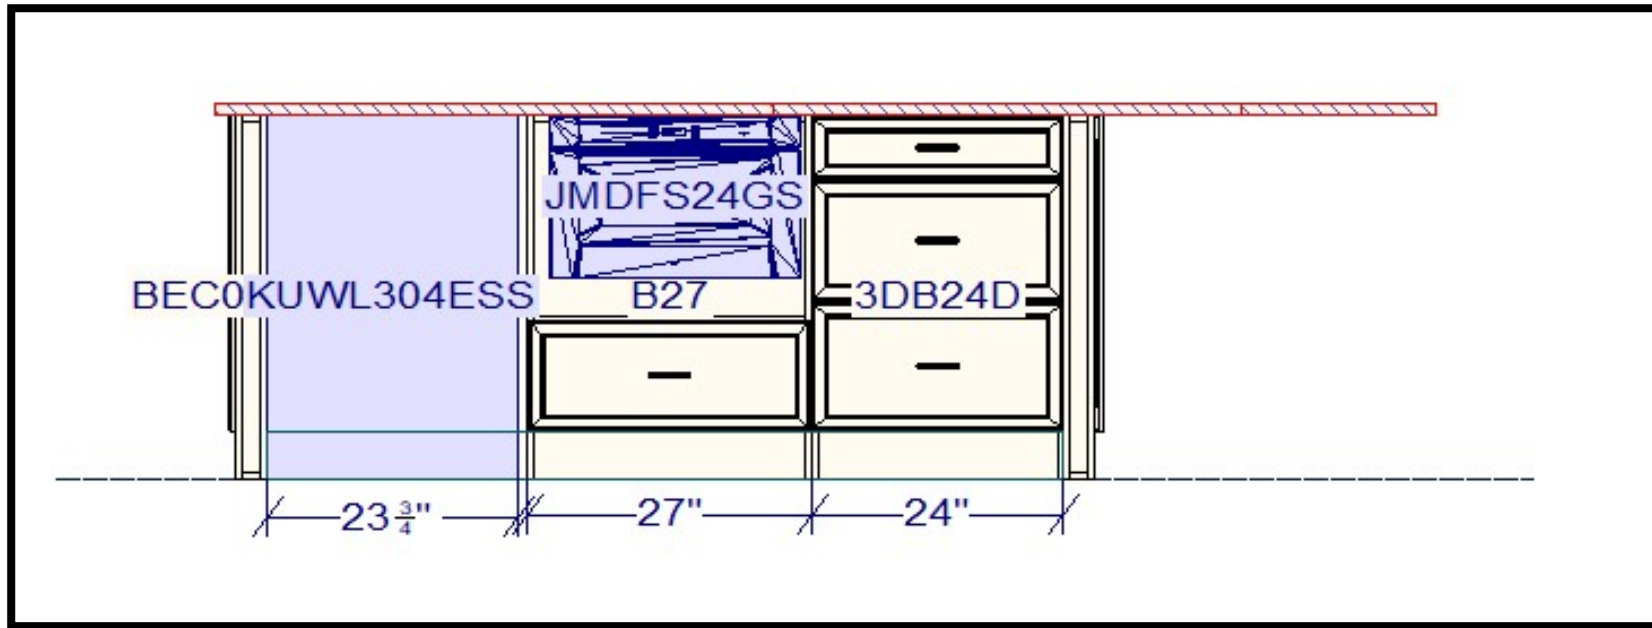

**Better Cabinets and Bath**

1670 Barrett Dr, Unit 5

Rockledge, FL 32955

(407) 801-6309 | [www.BetterCabinetsAndBath.com](http://www.BetterCabinetsAndBath.com)

Page 5 of 6

**Customer** – Hunt

**Project** – Kitchen

**Job Start Date** – 5-27-25

**Approved By:** \_\_\_\_\_

**Approval Date:** \_\_\_\_\_



**Signature:** \_\_\_\_\_

**Designed Date** – 3-1-25

**Last Revised Date** – 4-28-25

**Version Number** – 4

# BETTER CABINETS AND BATH - DESIGN

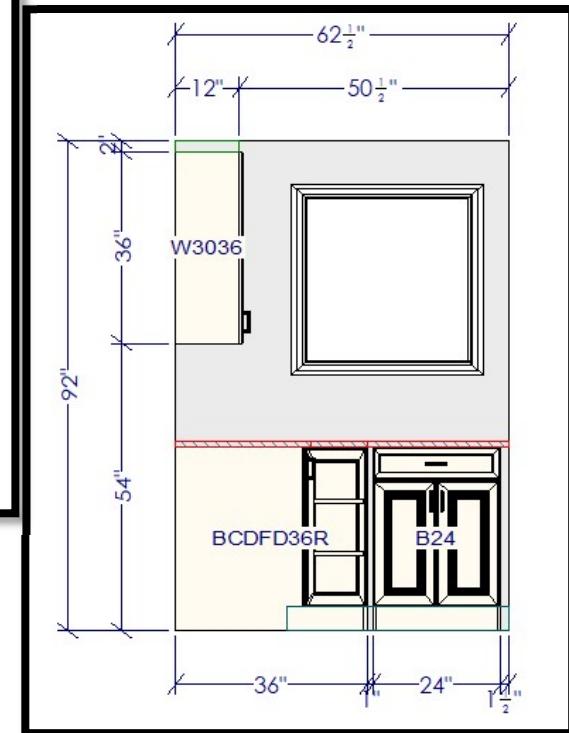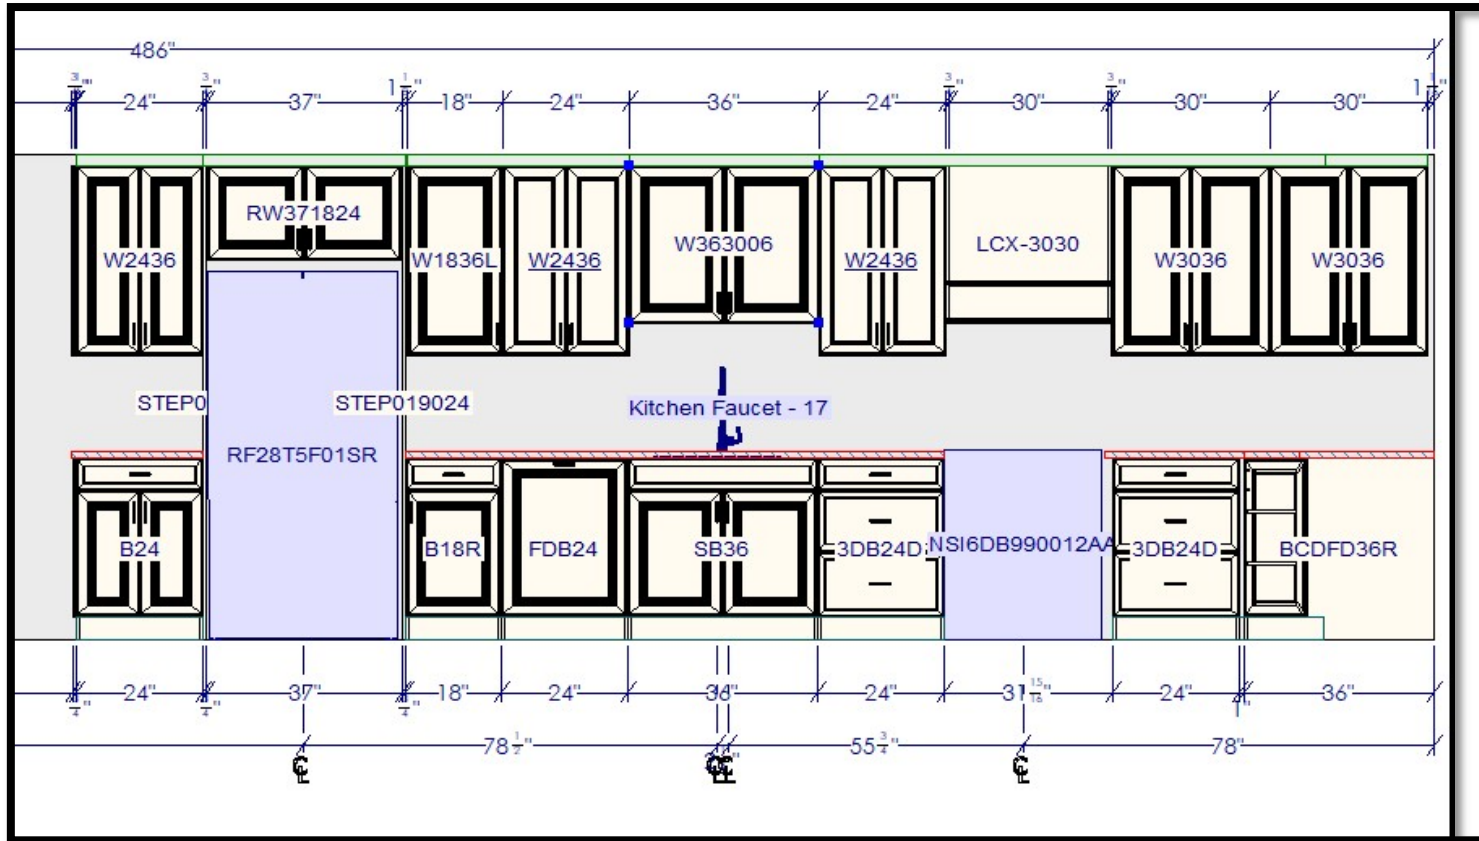

## Better Cabinets and Bath

1670 Barrett Dr, Unit 5

Rockledge, FL 32955

(407) 801-6309 | [www.BetterCabinetsAndBath.com](http://www.BetterCabinetsAndBath.com)

Page 6 of 6

Customer – Hunt

Project – Kitchen

Job Start Date – 5-27-25

Approved By: \_\_\_\_\_

Approval Date: \_\_\_\_\_

Signature: \_\_\_\_\_

Designed Date – 3-1-25

Last Revised Date – 4-28-25

Version Number – 4